




2 CORTE AA
ESCALA 1:50

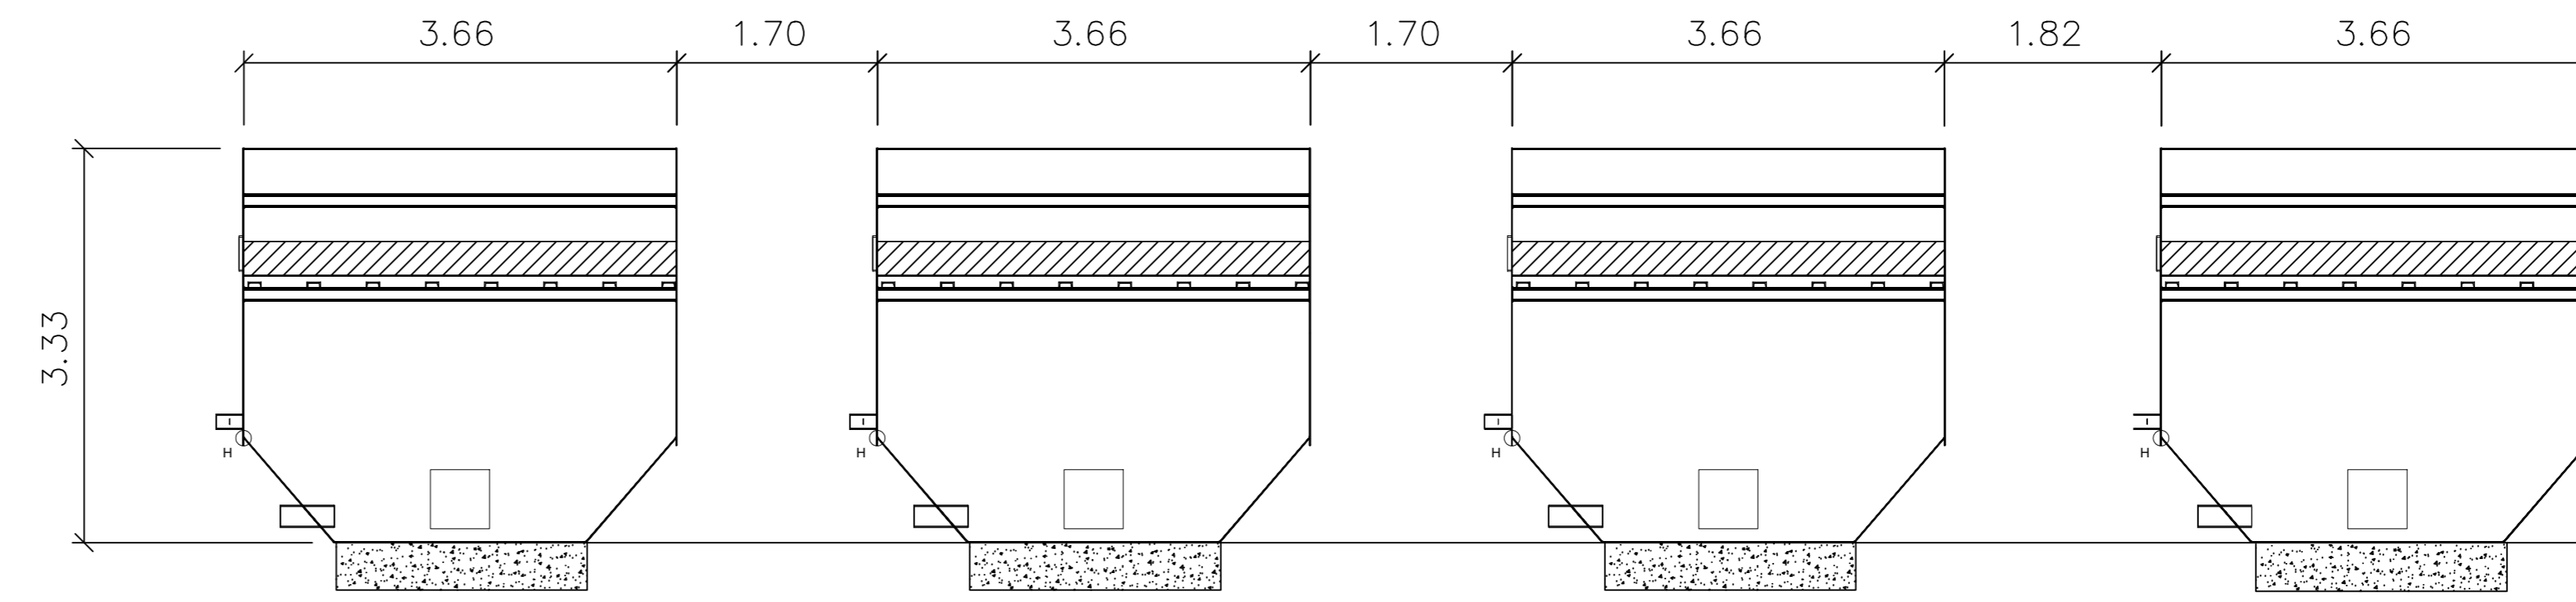


5 CORTE DD
ESCALA 1:50

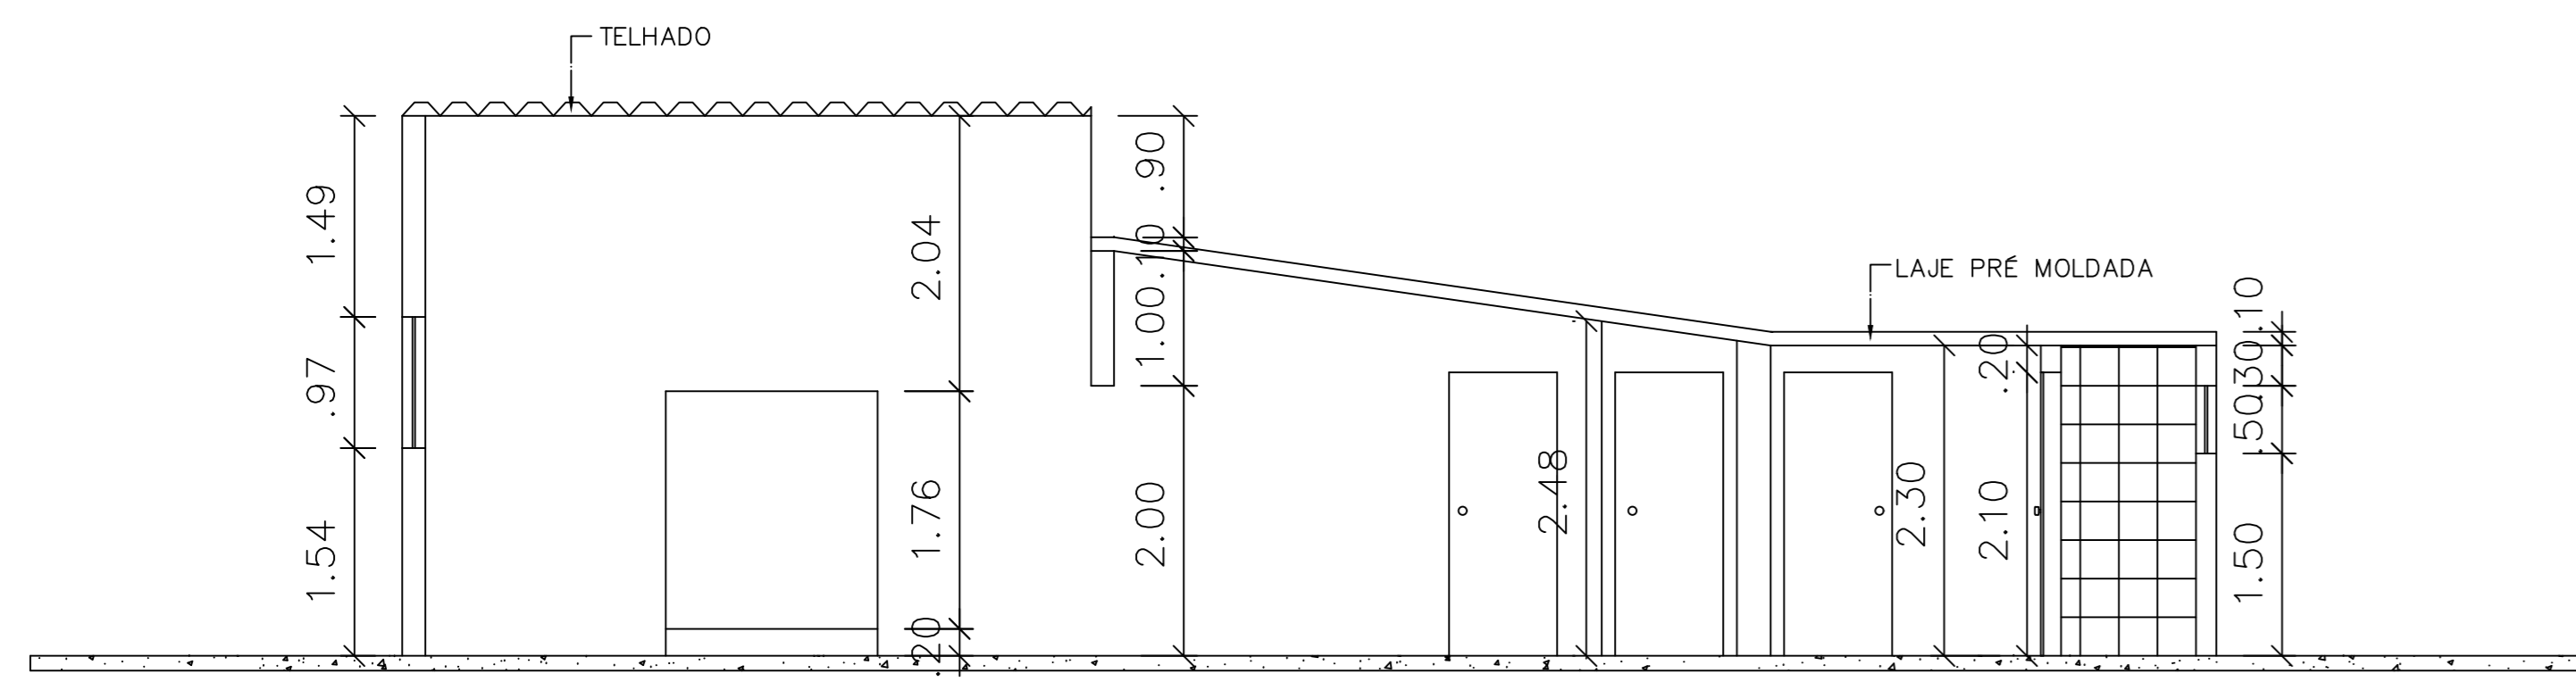


3 CORTE BB
ESCALA 1:50

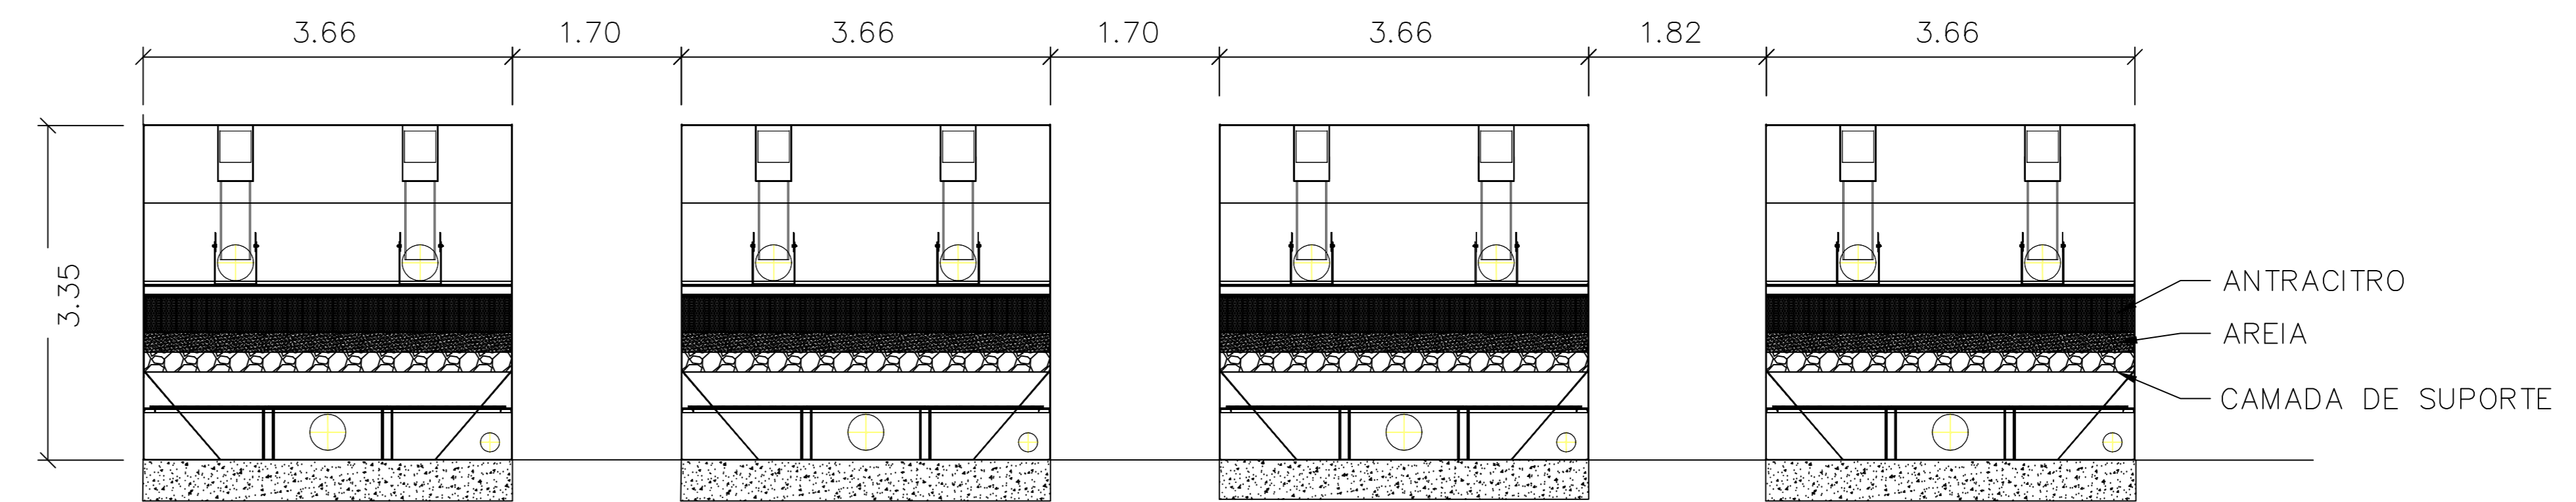

6 CORTE CC
ESCALA 1:50

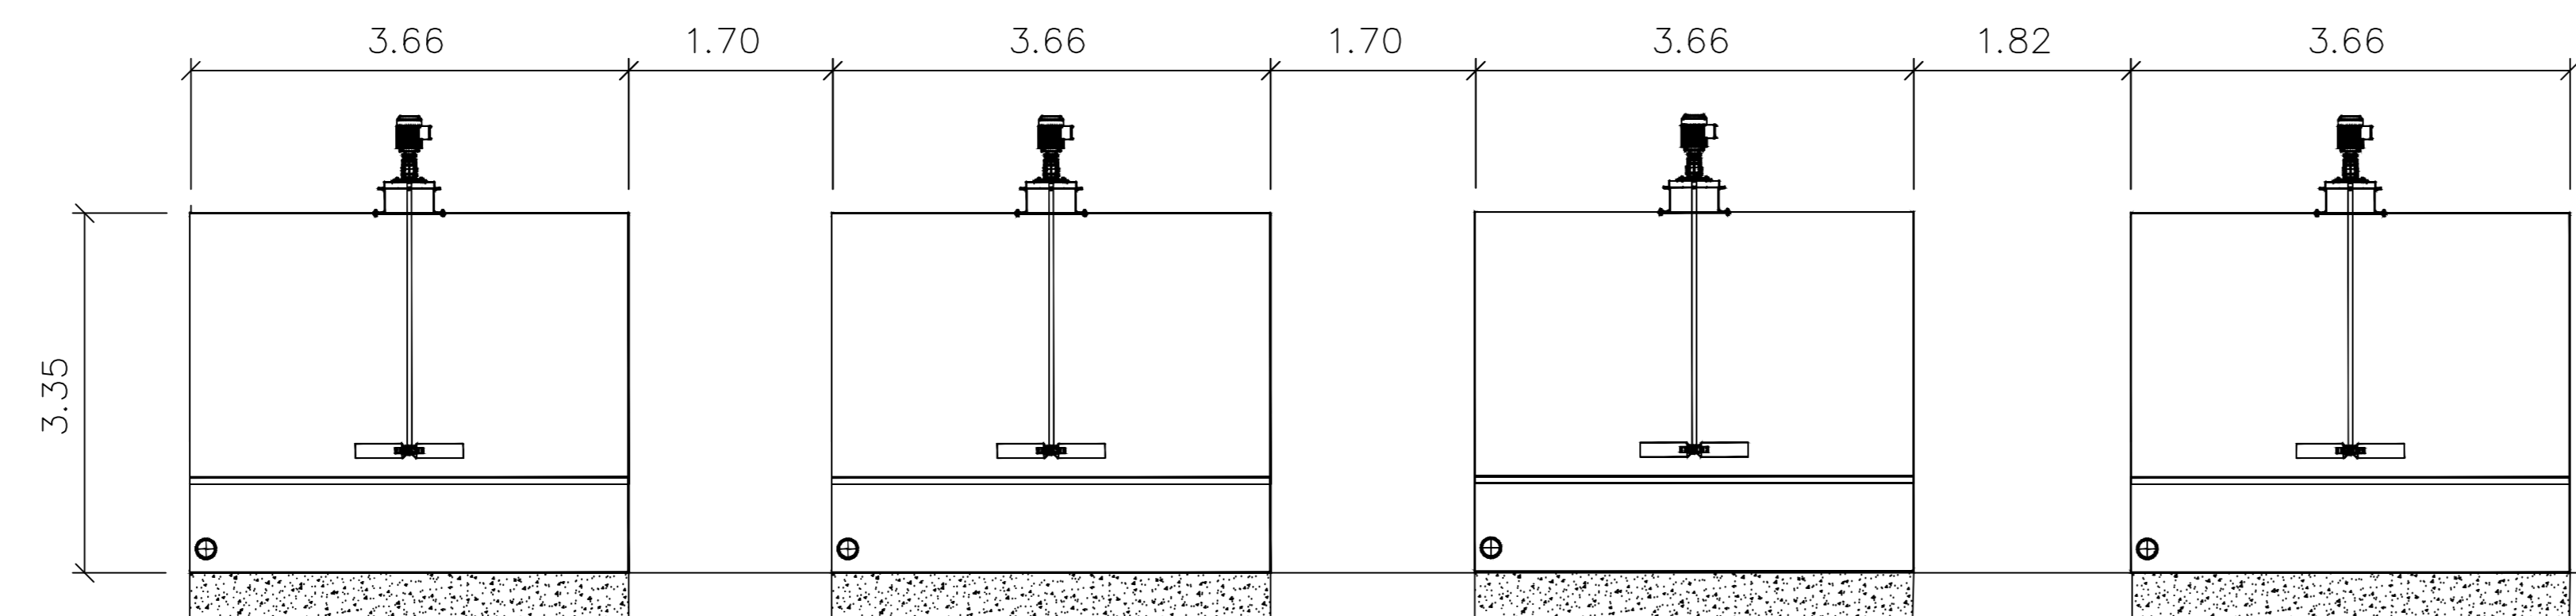

7 CORTE EE
ESCALA 1:50

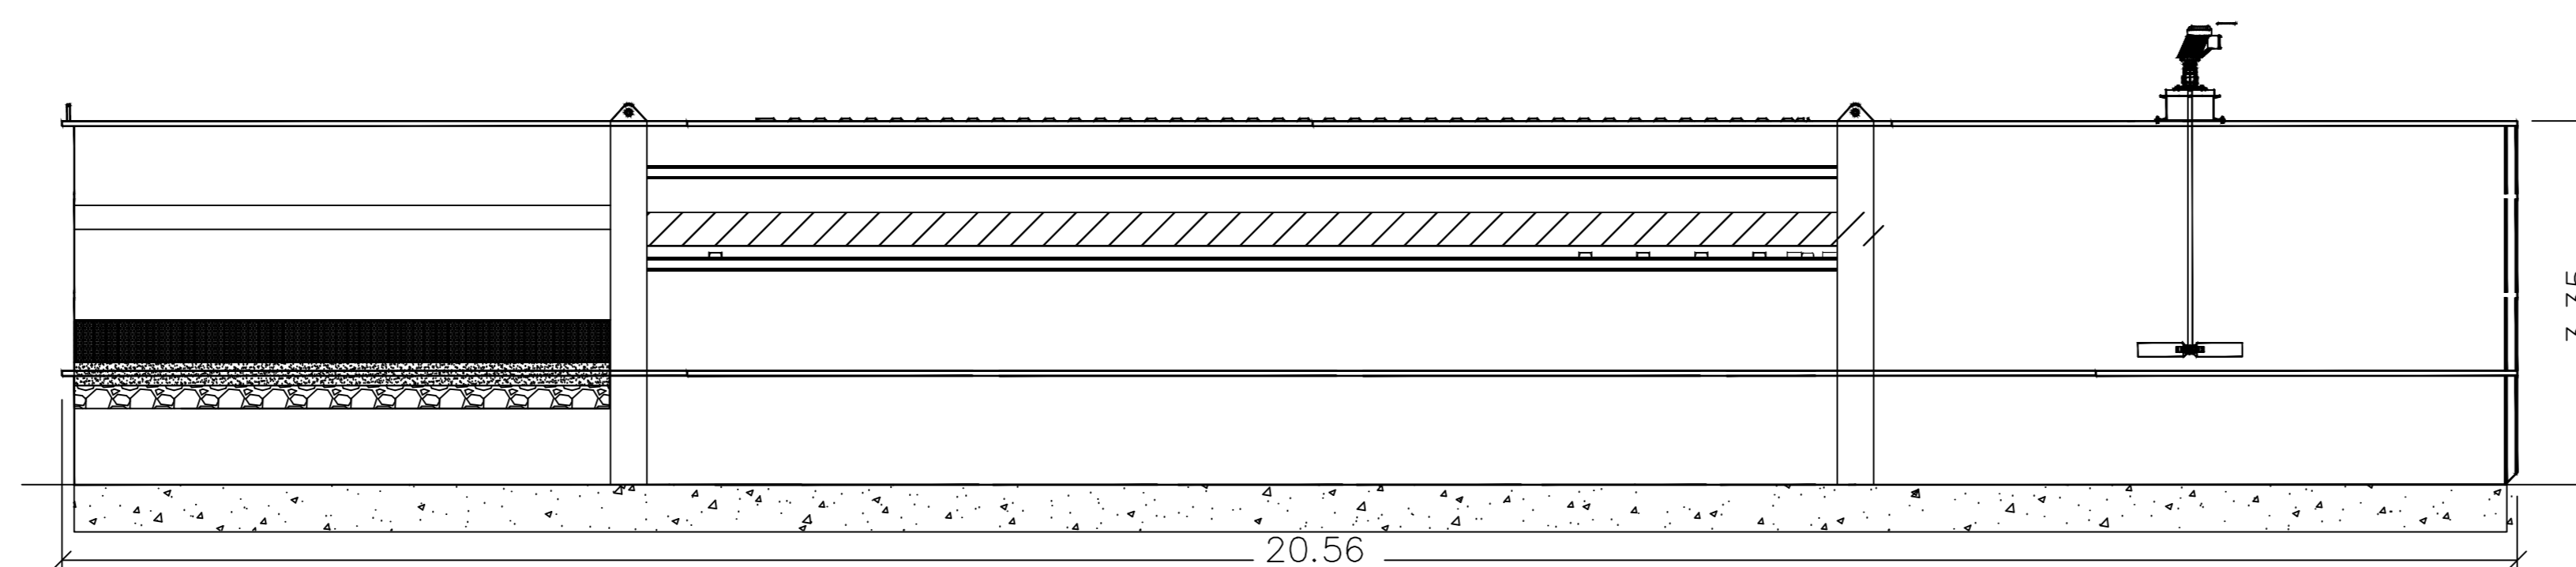

8 CORTE FF
ESCALA 1:50

